


PROPOSED SIDE ELEVATION


DO NOT SCALE FROM THIS DRAWING

ALL MEASUREMENTS TO BE CHECKED BY BUILDER/CLIENT ONSITE
ANY DISCREPANCIES IN THE DRAWING SHOULD BE REPORTED TO
THE ARCHITECT IMMEDIATELY


G. R. HENDERSONS ACCEPT NO LIABILITY FOR THE ACCURACY
OF MEASUREMENTS/DRAWINGS FROM THIRD PARTIES
USE FIGURED DIMENSIONS ONLY

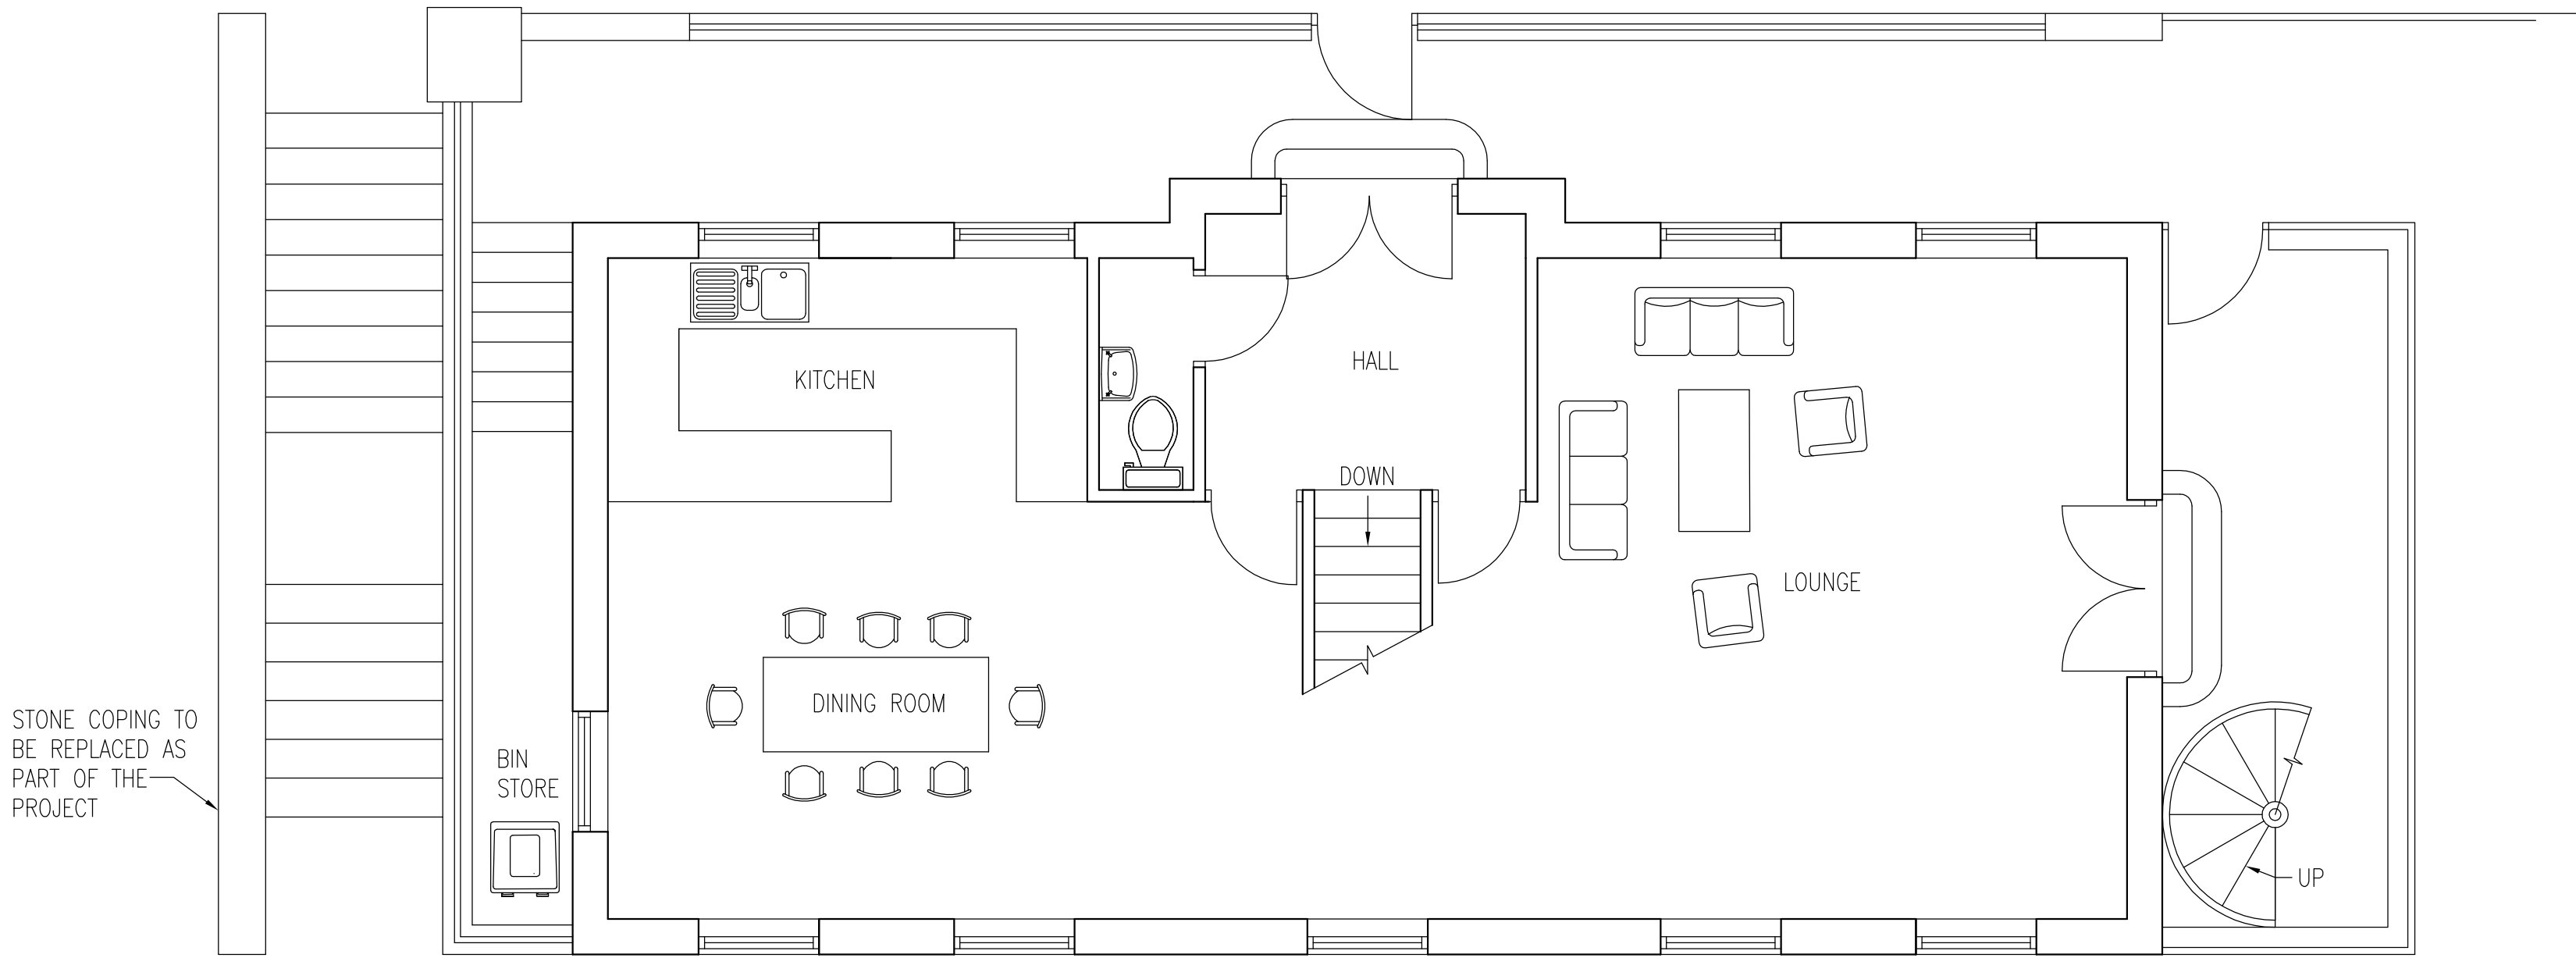

PROPOSED GROUND FLOOR PLAN

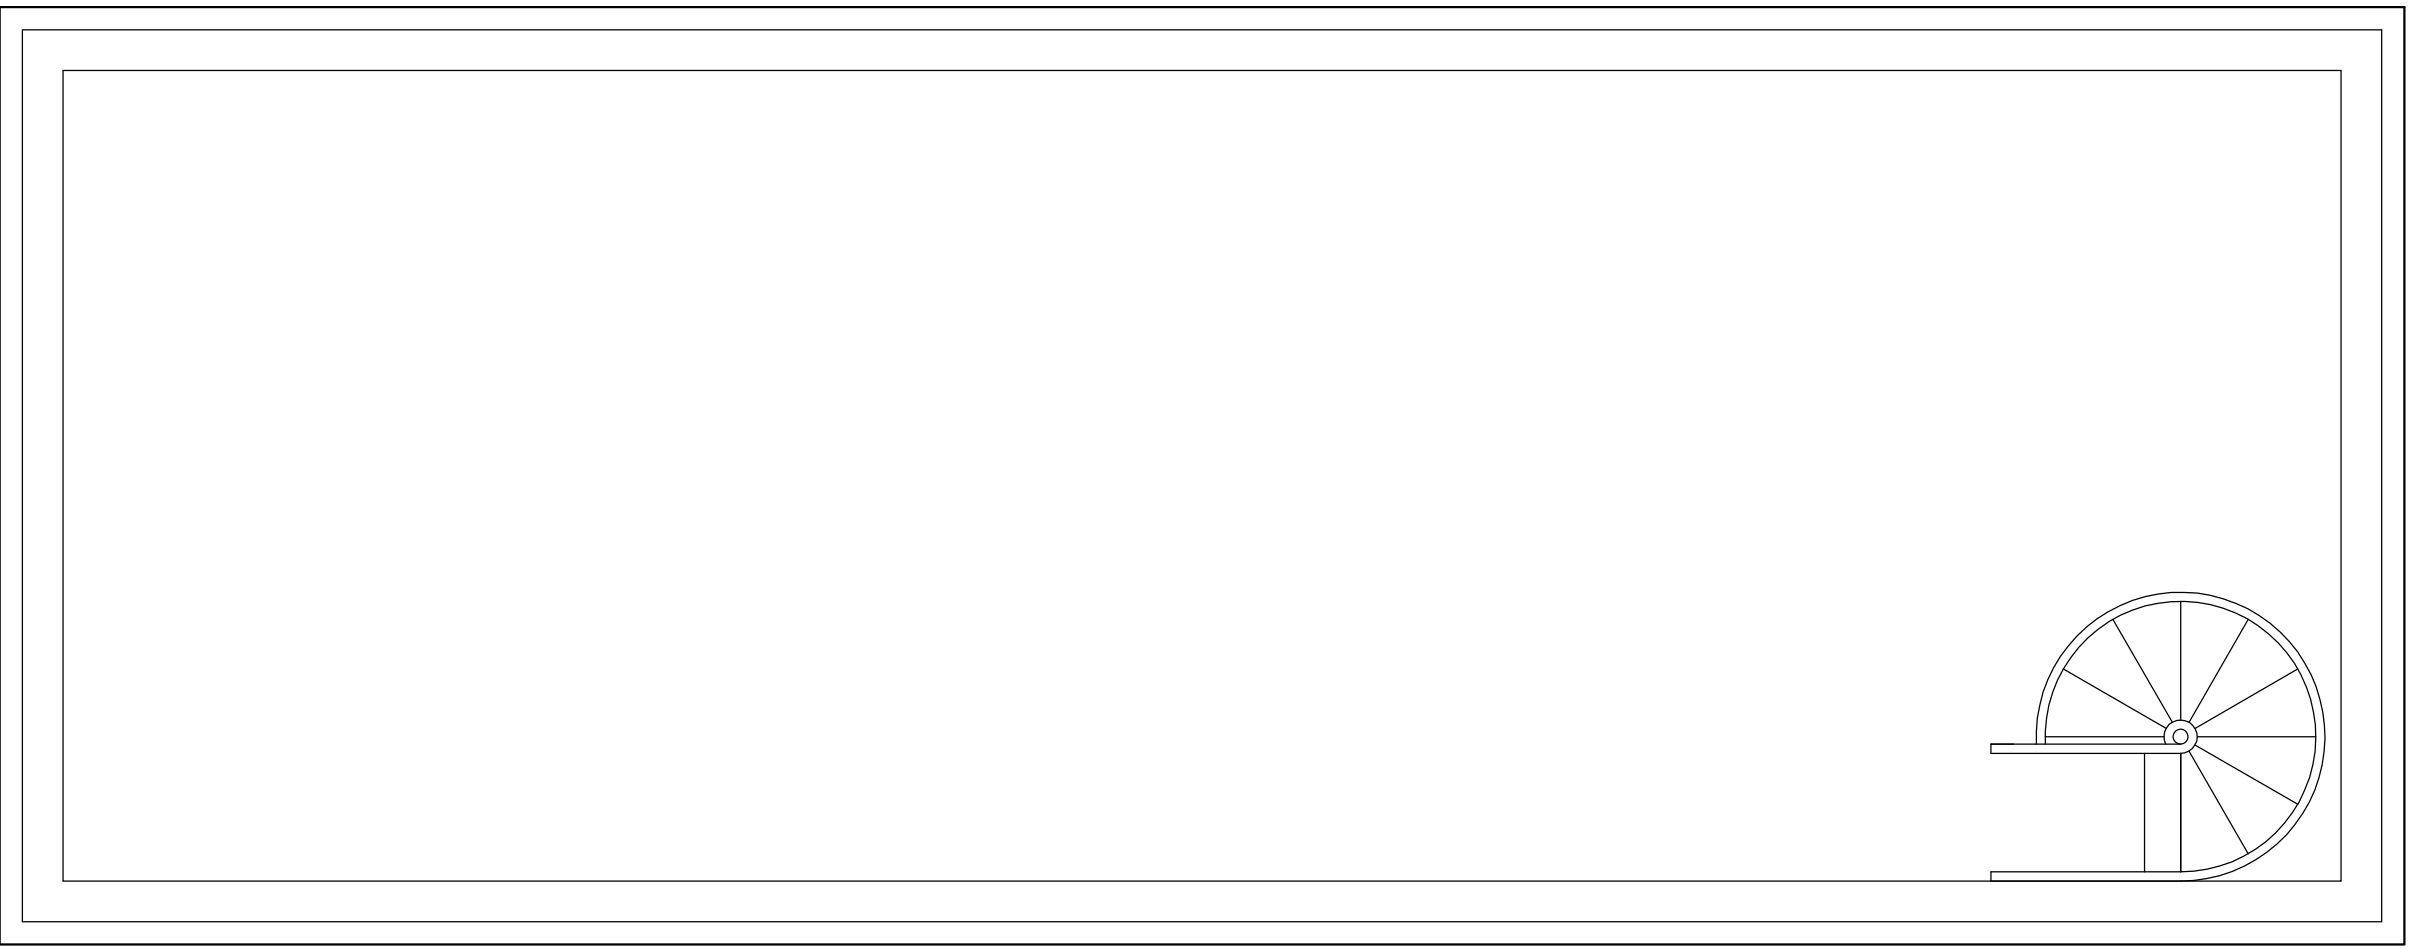

PROPOSED ROOF PLAN

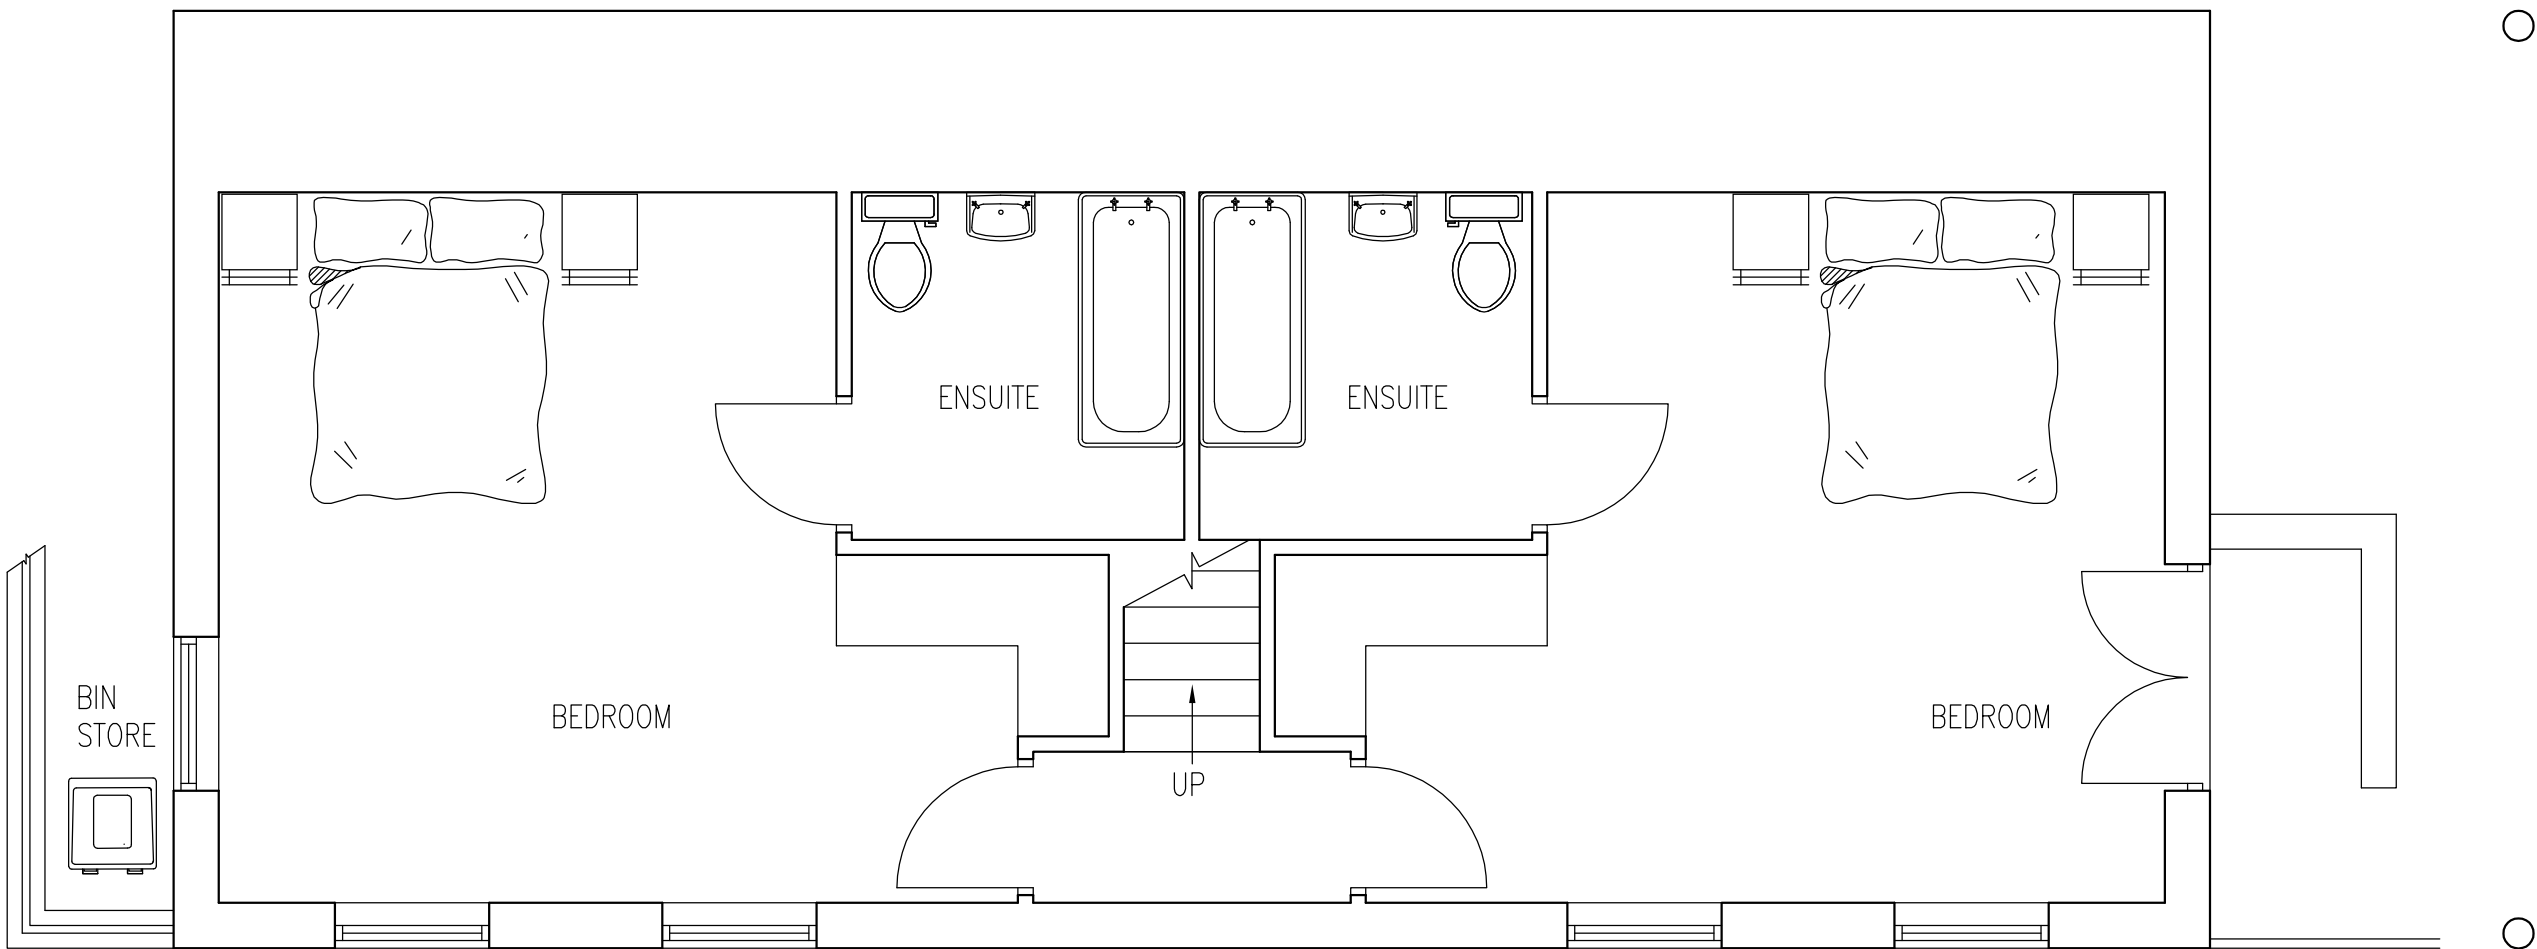

PROPOSED BASEMENT FLOOR PLAN

G.R. HENDERSON ARCH. DESIGN ARCHITECTURAL DESIGN CONSULTANT www.grhad.co.uk 20 CONWAY ROAD, REDCAR, CLEVELAND, TS10 2EN TEL: 01642 276840 FAX: 01642 276840 EMAIL: gordon.henderson@grhad.co.uk		
CLIENT: MR H ARMSTRONG MARY MARTIN BUILDING SALTBURN		
PROJECT: PROPOSED THREE STOREY NEW BUILD		
TITLE: PROPOSED PLANS		
DRAWN: ROB HENDERSON	CHECKED: G R HENDERSON	APPROVED:
SCALE: 1:50 @ A1	DATE: 28-10-09	DRAWING STATUS:
DRAWING No: 03		REV: 0