


PROPOSED SIDE ELEVATION


DO NOT SCALE FROM THIS DRAWING  
 ALL MEASUREMENTS TO BE CHECKED BY BUILDER/CLIENT ONSITE  
 ANY DISCREPANCIES IN THE DRAWING SHOULD BE REPORTED TO  
 THE ARCHITECT IMMEDIATELY  
 G. R. HENDERSONS ACCEPT NO LIABILITY FOR THE ACCURACY  
 OF MEASUREMENTS/DRAWINGS FROM THIRD PARTIES  
 USE FIGURED DIMENSIONS ONLY

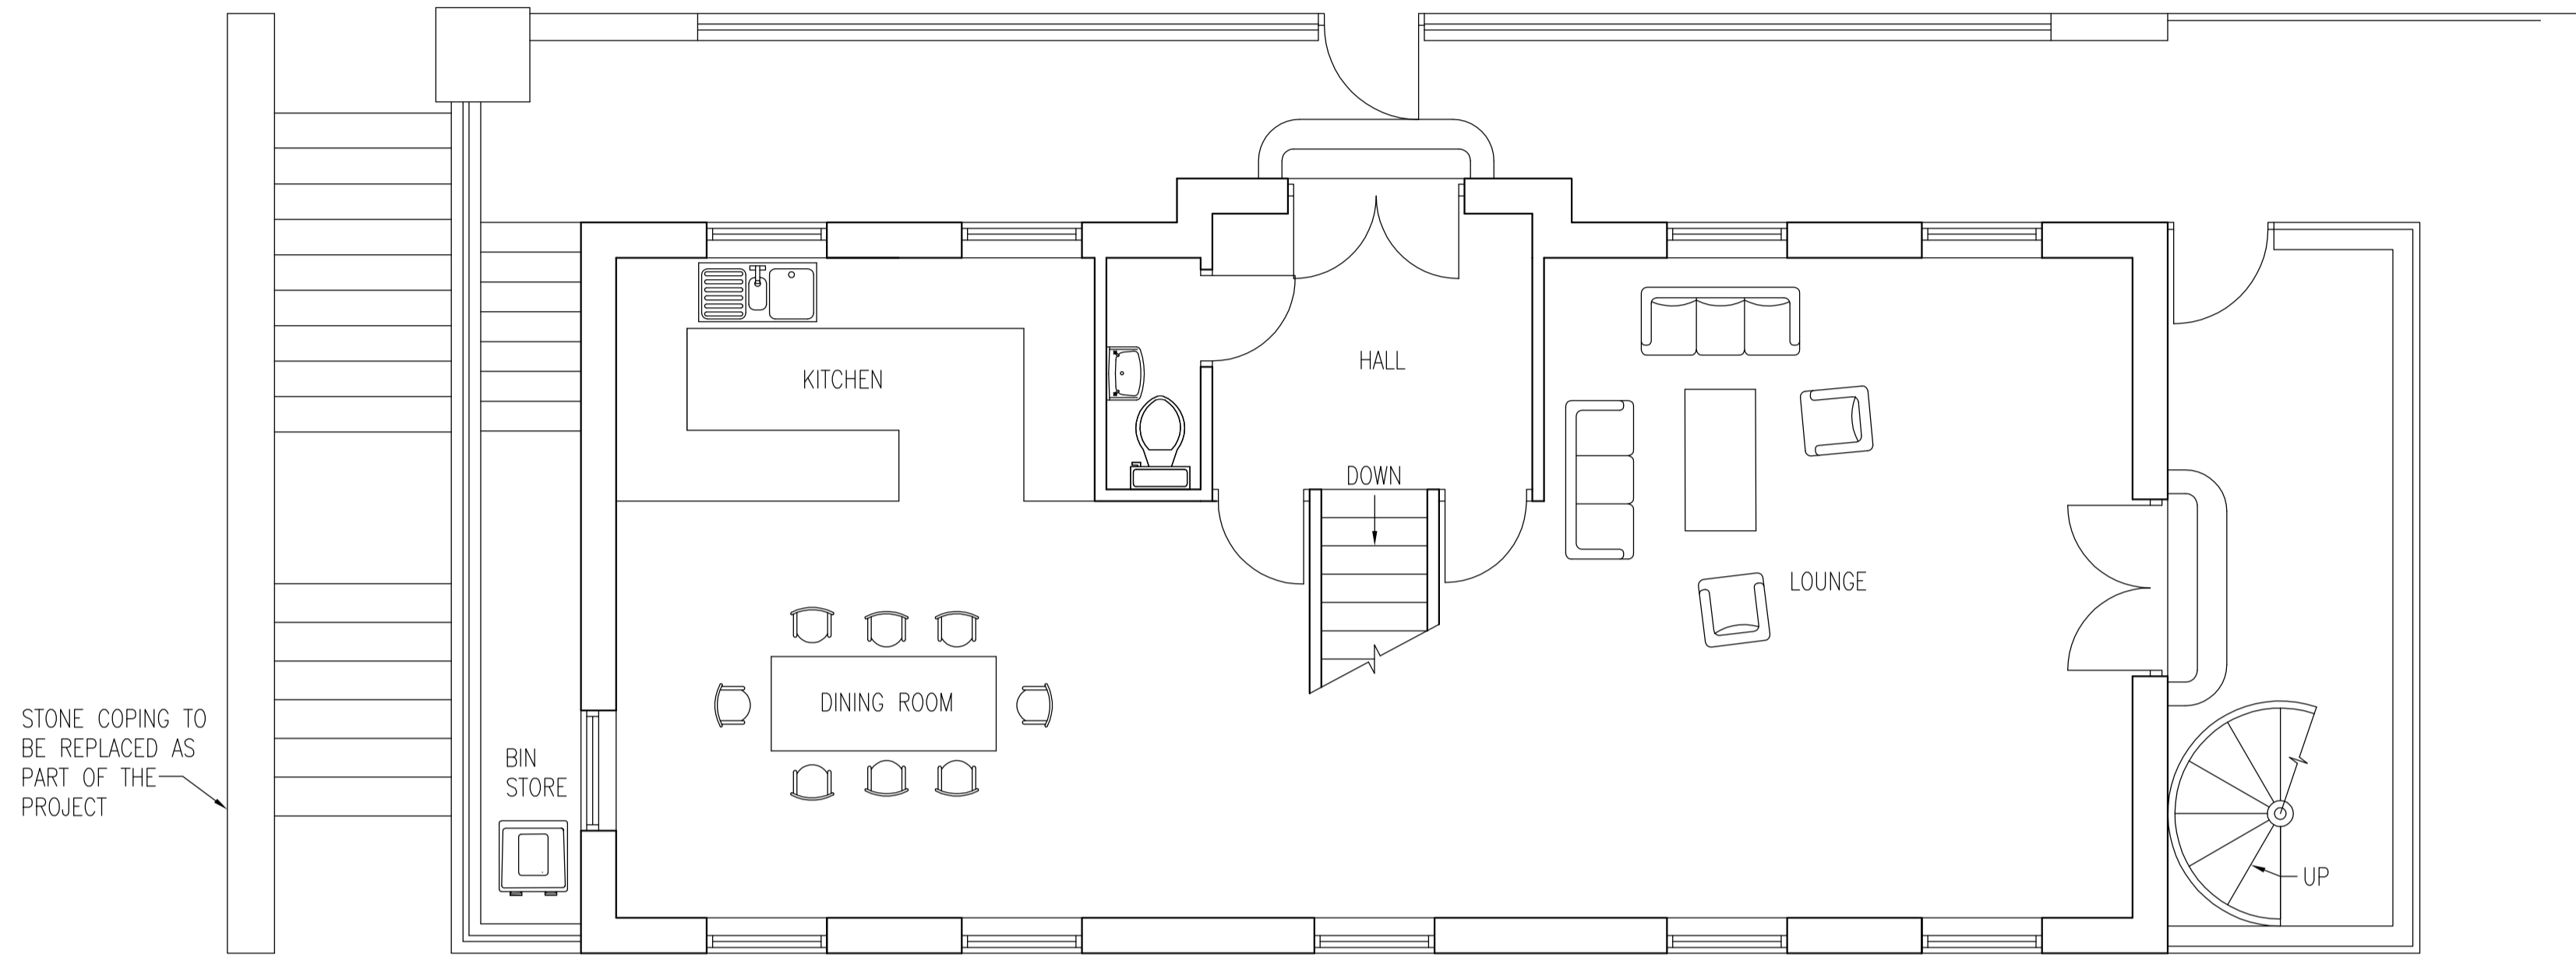

PROPOSED GROUND FLOOR PLAN



PROPOSED ROOF PLAN

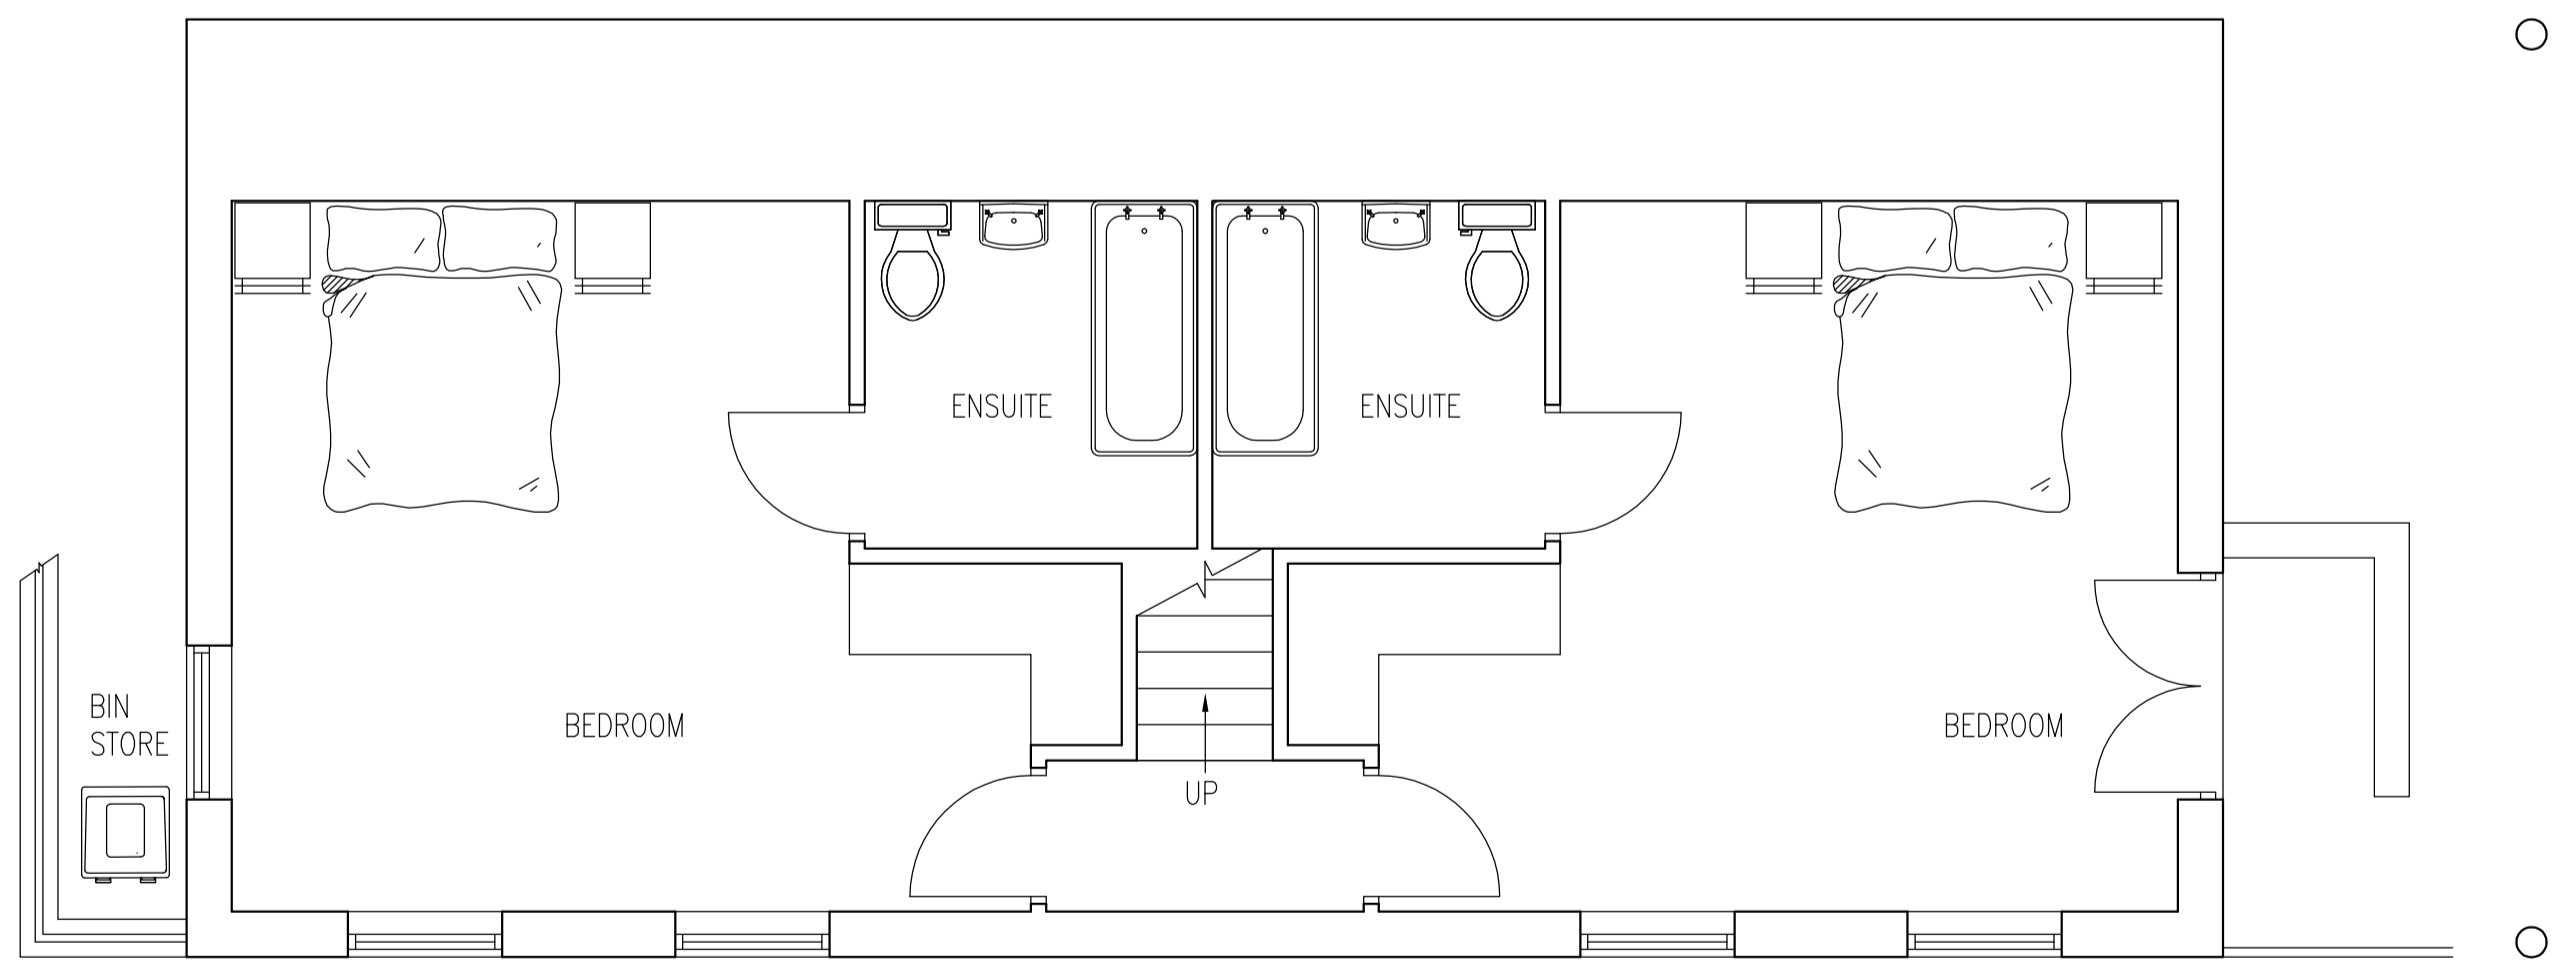

PROPOSED BASEMENT FLOOR PLAN

<p>G.R. HENDERSON ARCH. DESIGN                  ARCHITECTURAL DESIGN CONSULTANT                  www.grhad.co.uk                  20 CONWAY ROAD, REDCAR, CLEVELAND, TS10 2EN                  TEL: 01642 276840 FAX: 01642 276840                  EMAIL: gordon.henderson@grhad.co.uk</p>		
<p>CLIENT:                  MR H ARMSTRONG                  MARY MARTIN BUILDING                  SALTBURN</p>		
<p>PROJECT:                  PROPOSED THREE STOREY                  NEW BUILD</p>		
<p>TITLE:                  PROPOSED                  PLANS</p>		
<p>DRAWN:                  ROB HENDERSON</p>	<p>CHECKED:                  G R HENDERSON</p>	<p>APPROVED:</p>
<p>SCALE &amp; SIZE:                  1:50 @ A1</p>	<p>DATE:                  28-10-09</p>	<p>DRAWING STATUS:</p>
<p>DRAWING No: 03</p>		<p>REV: 0</p>